








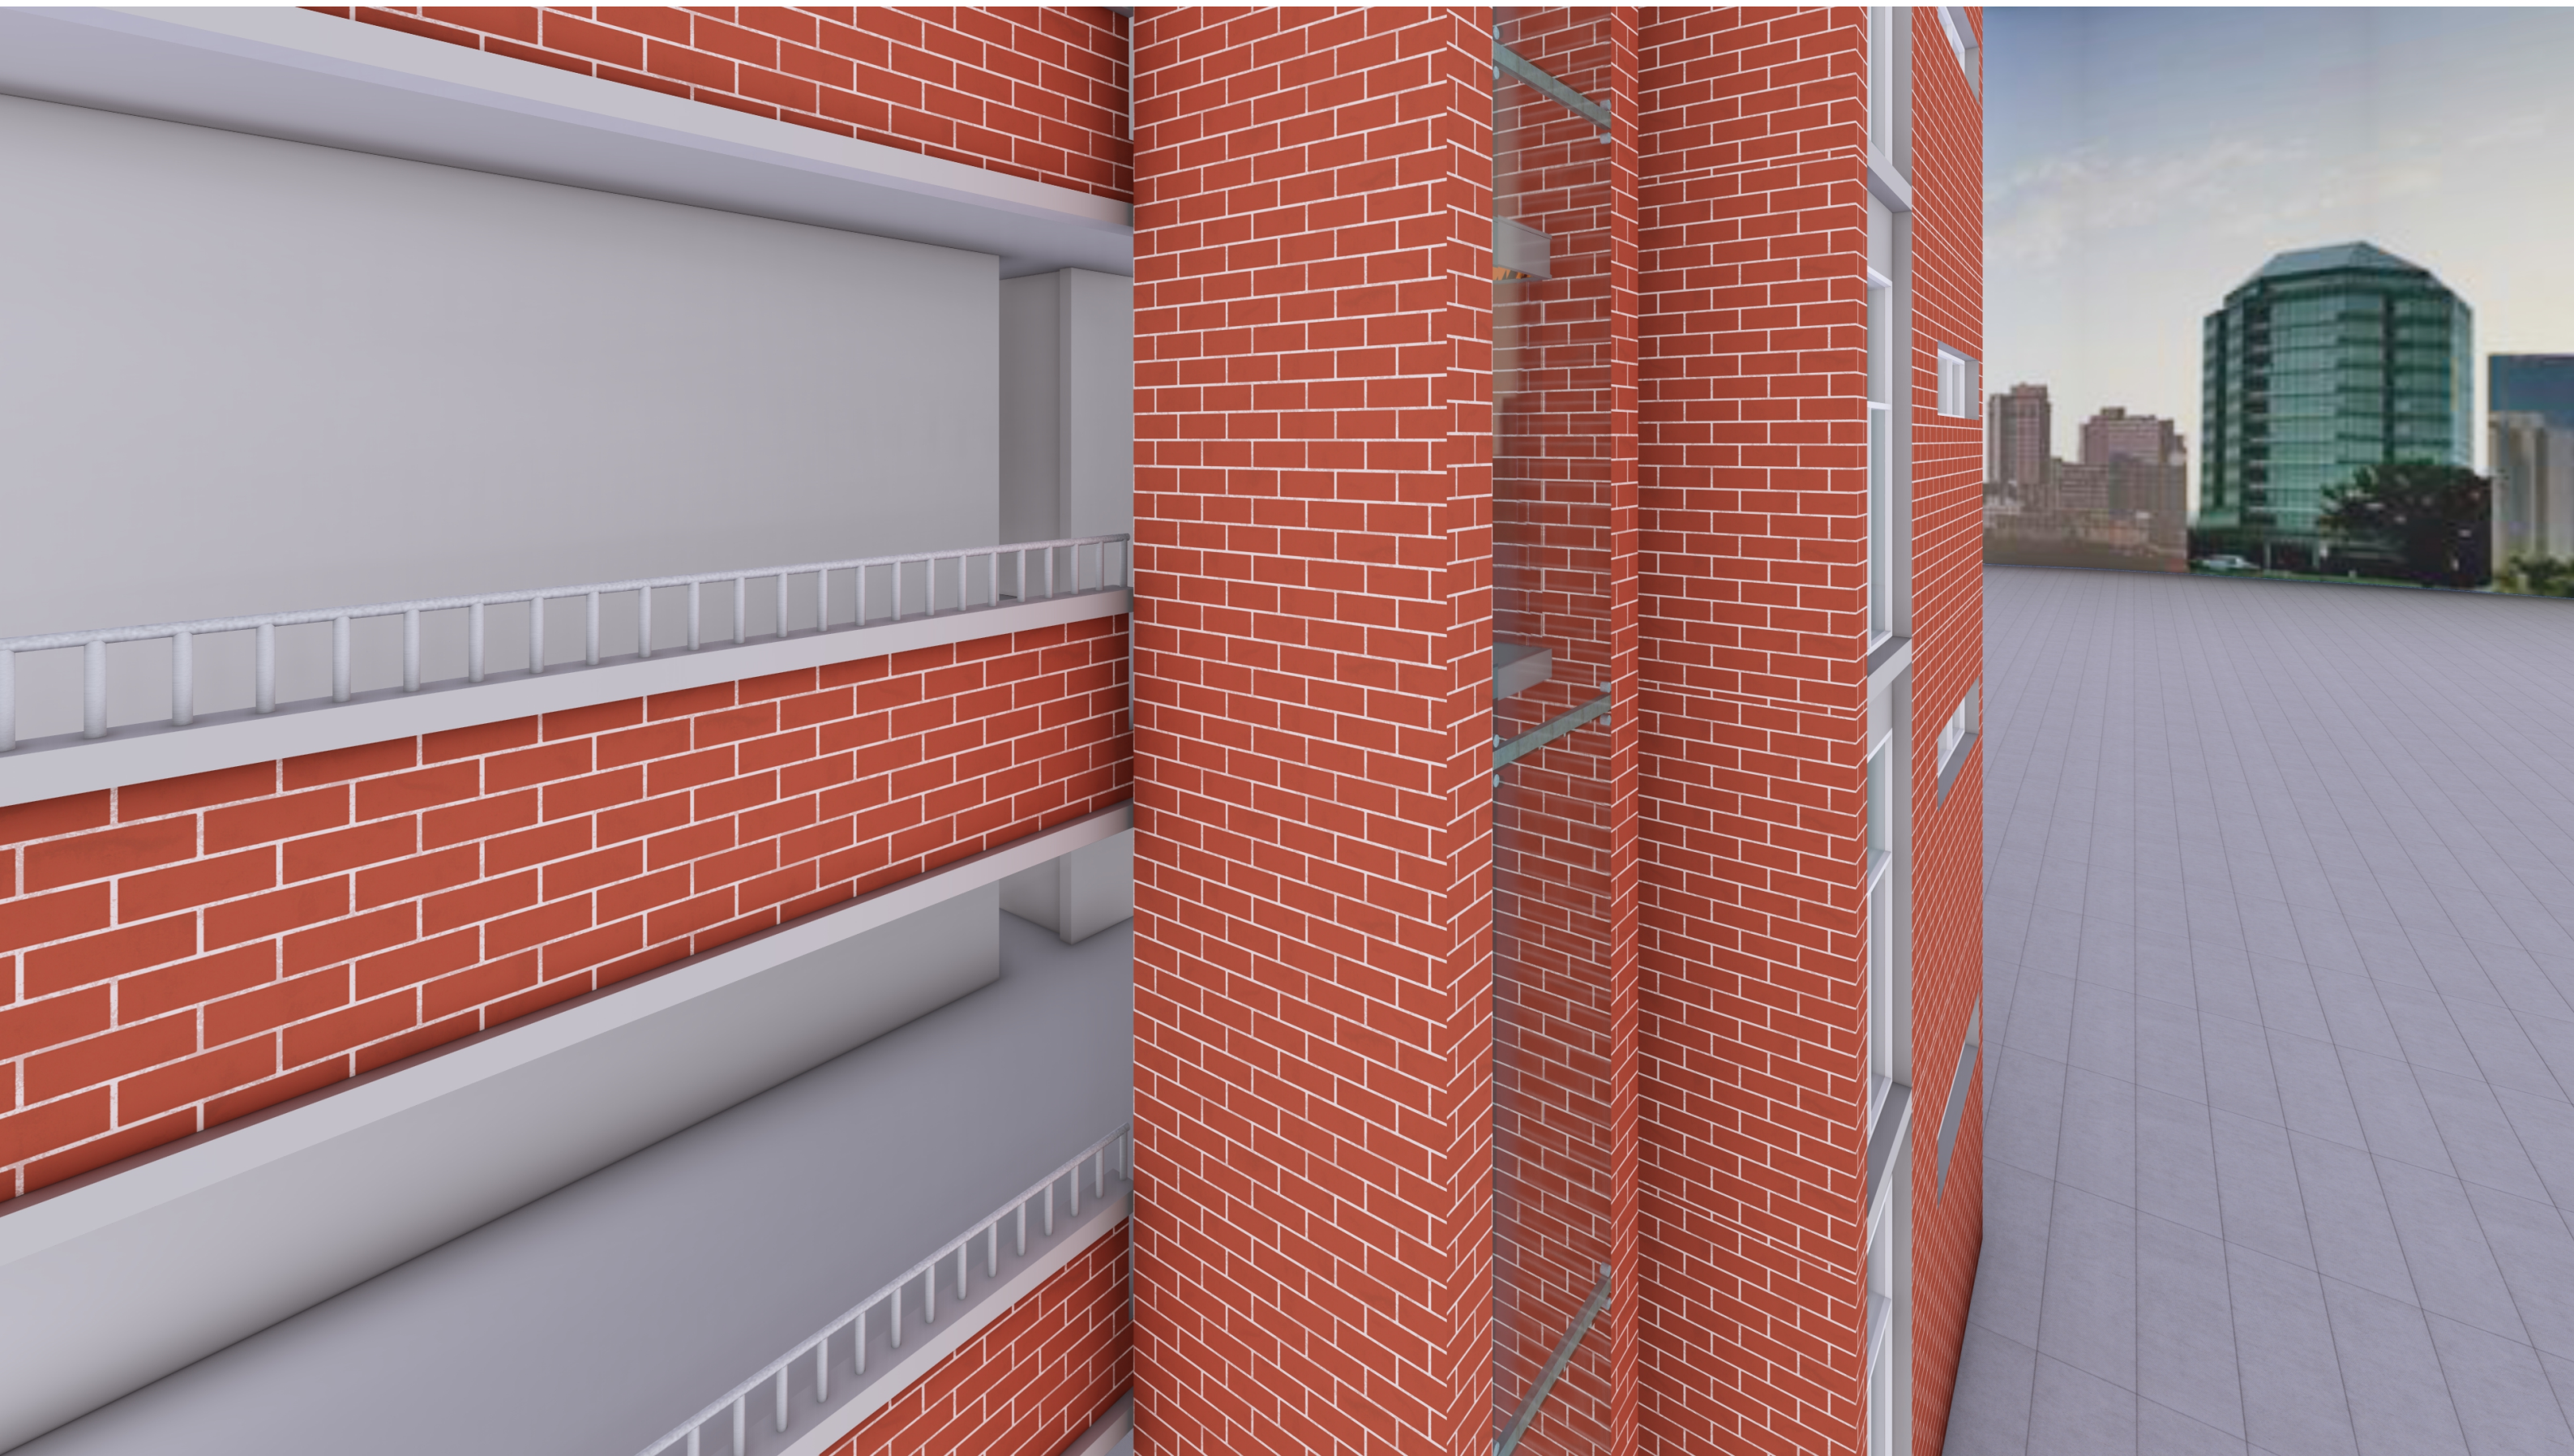


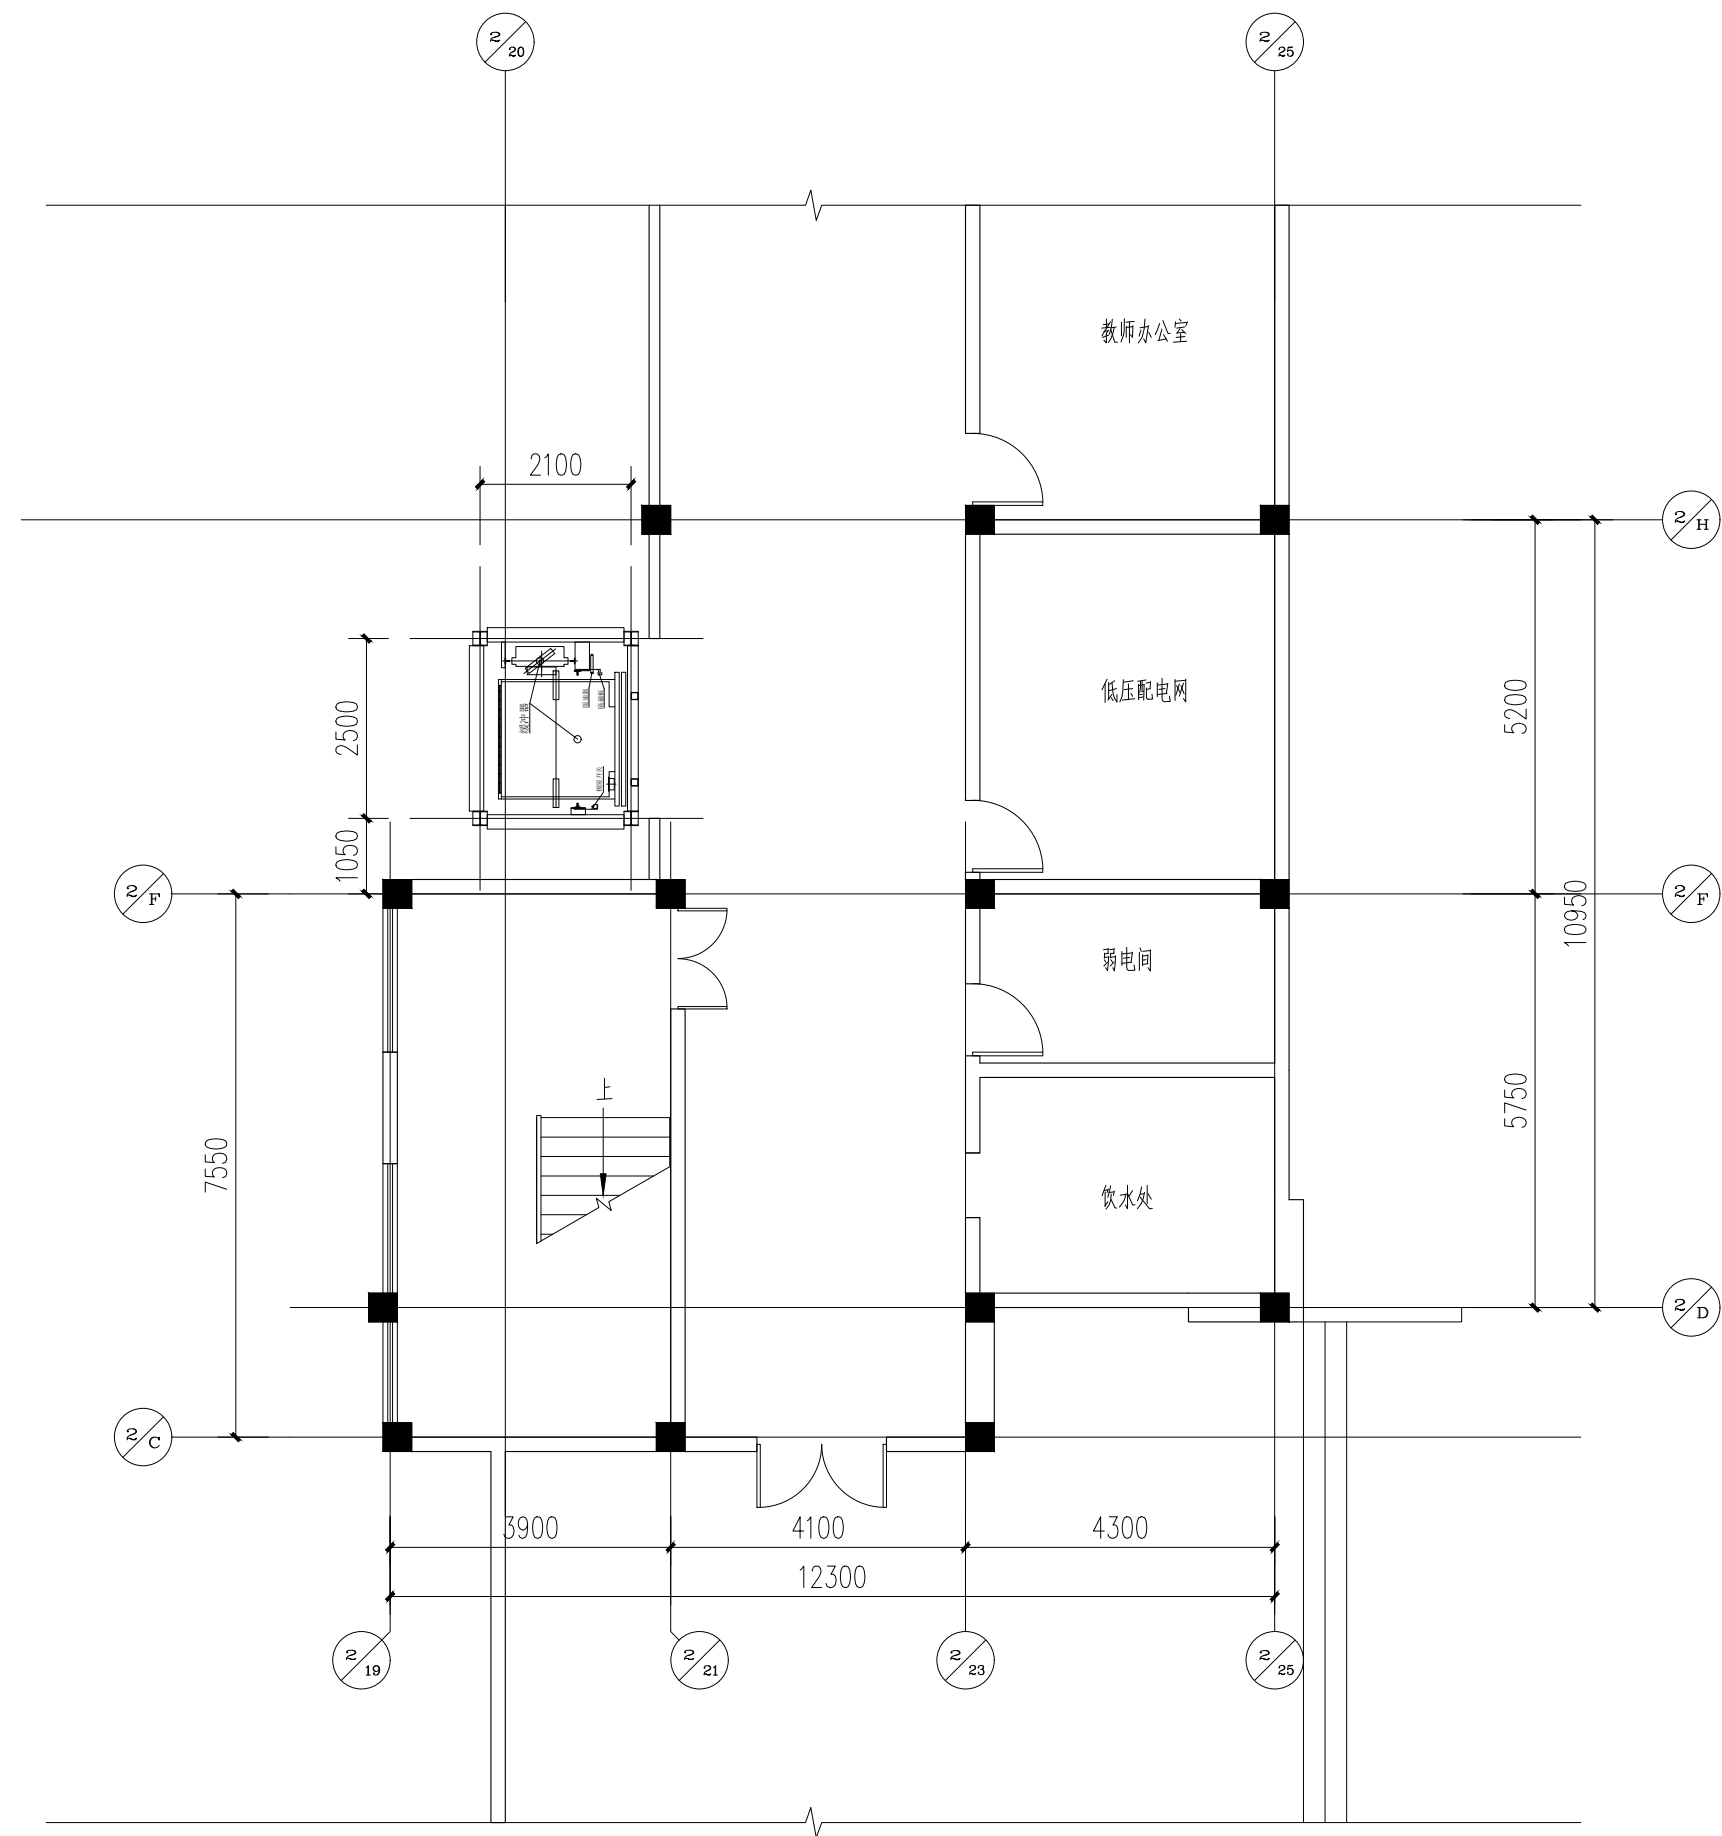

一层平面图 1:100

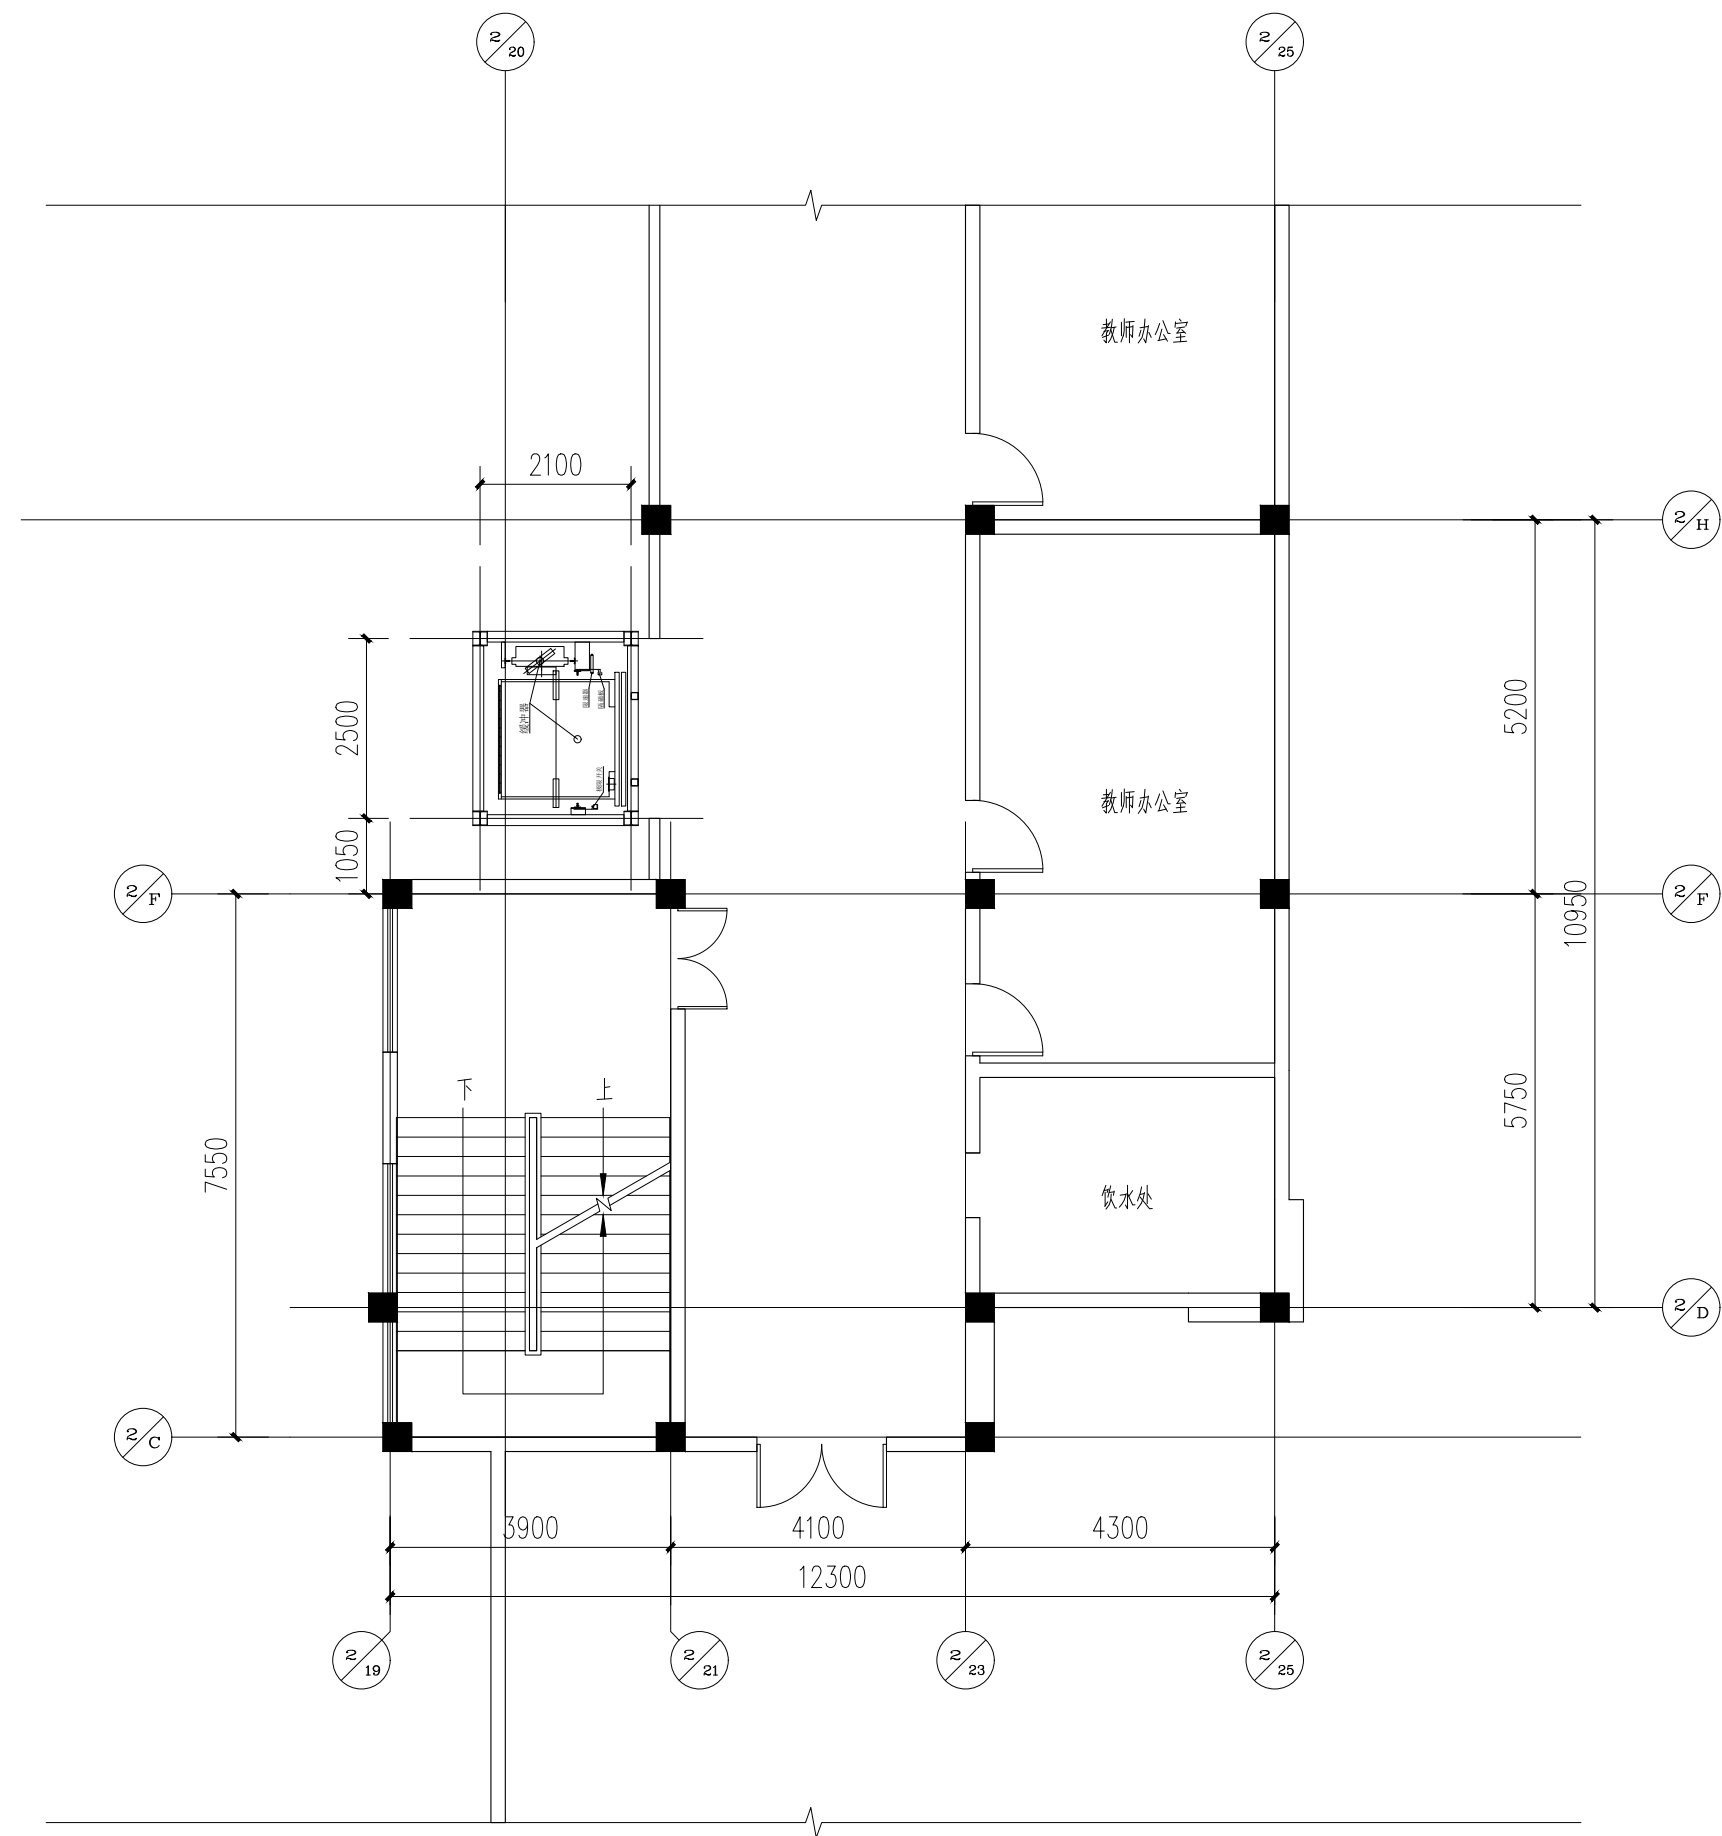

二-四层平面图 1:100

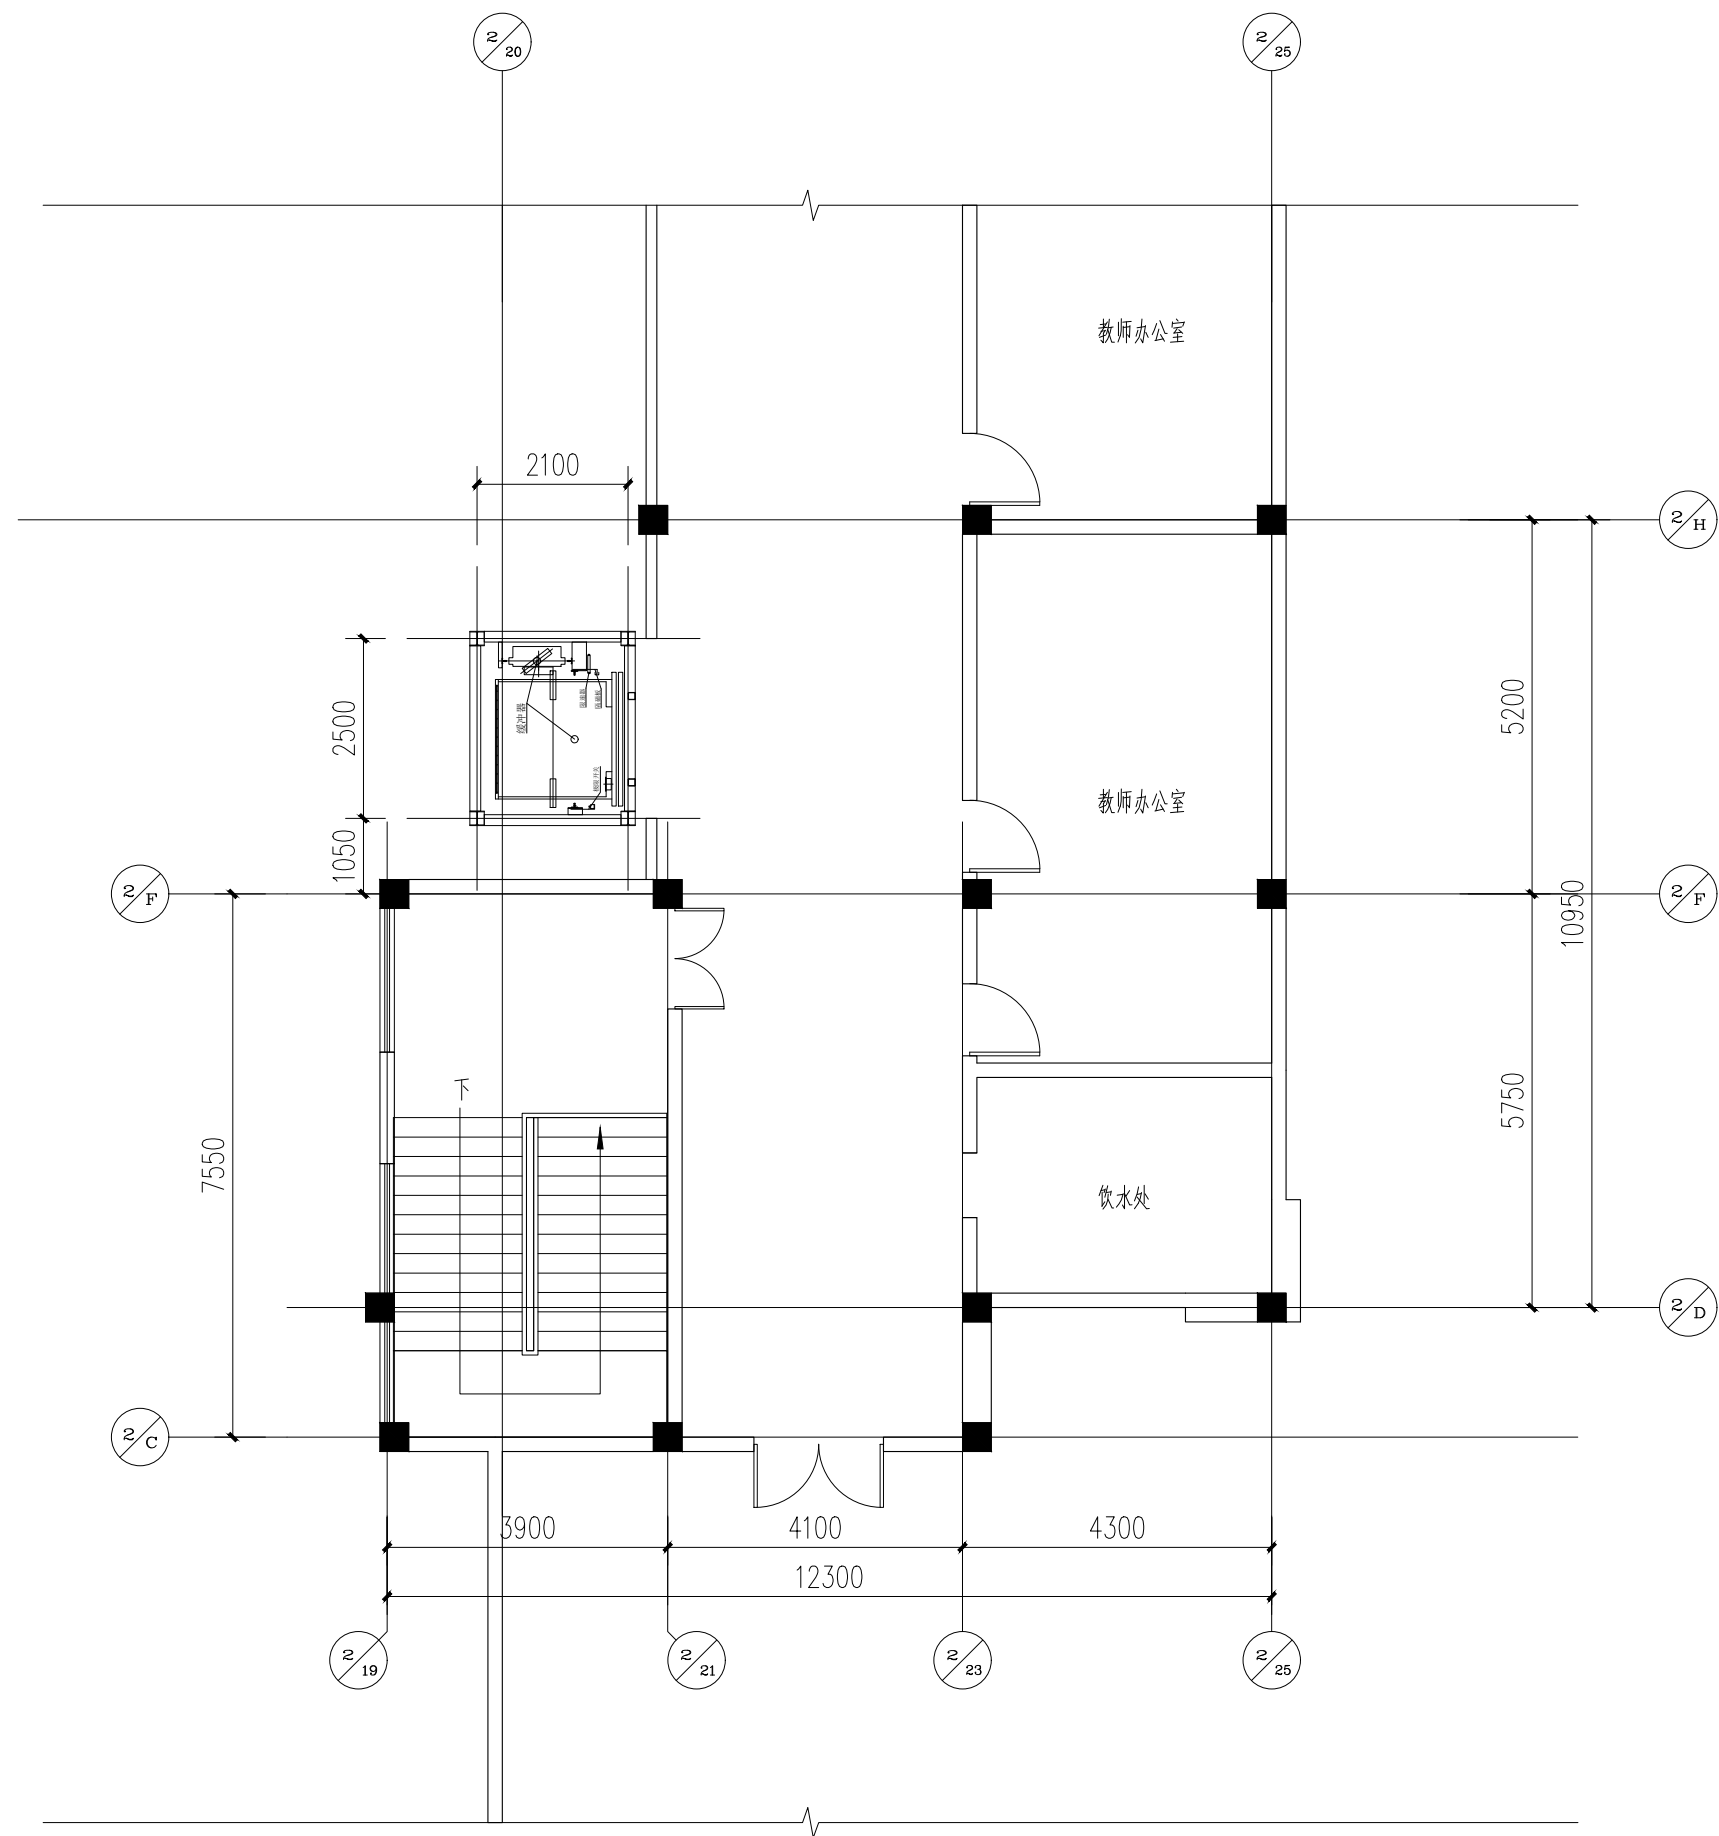

五层平面图 1:100

