


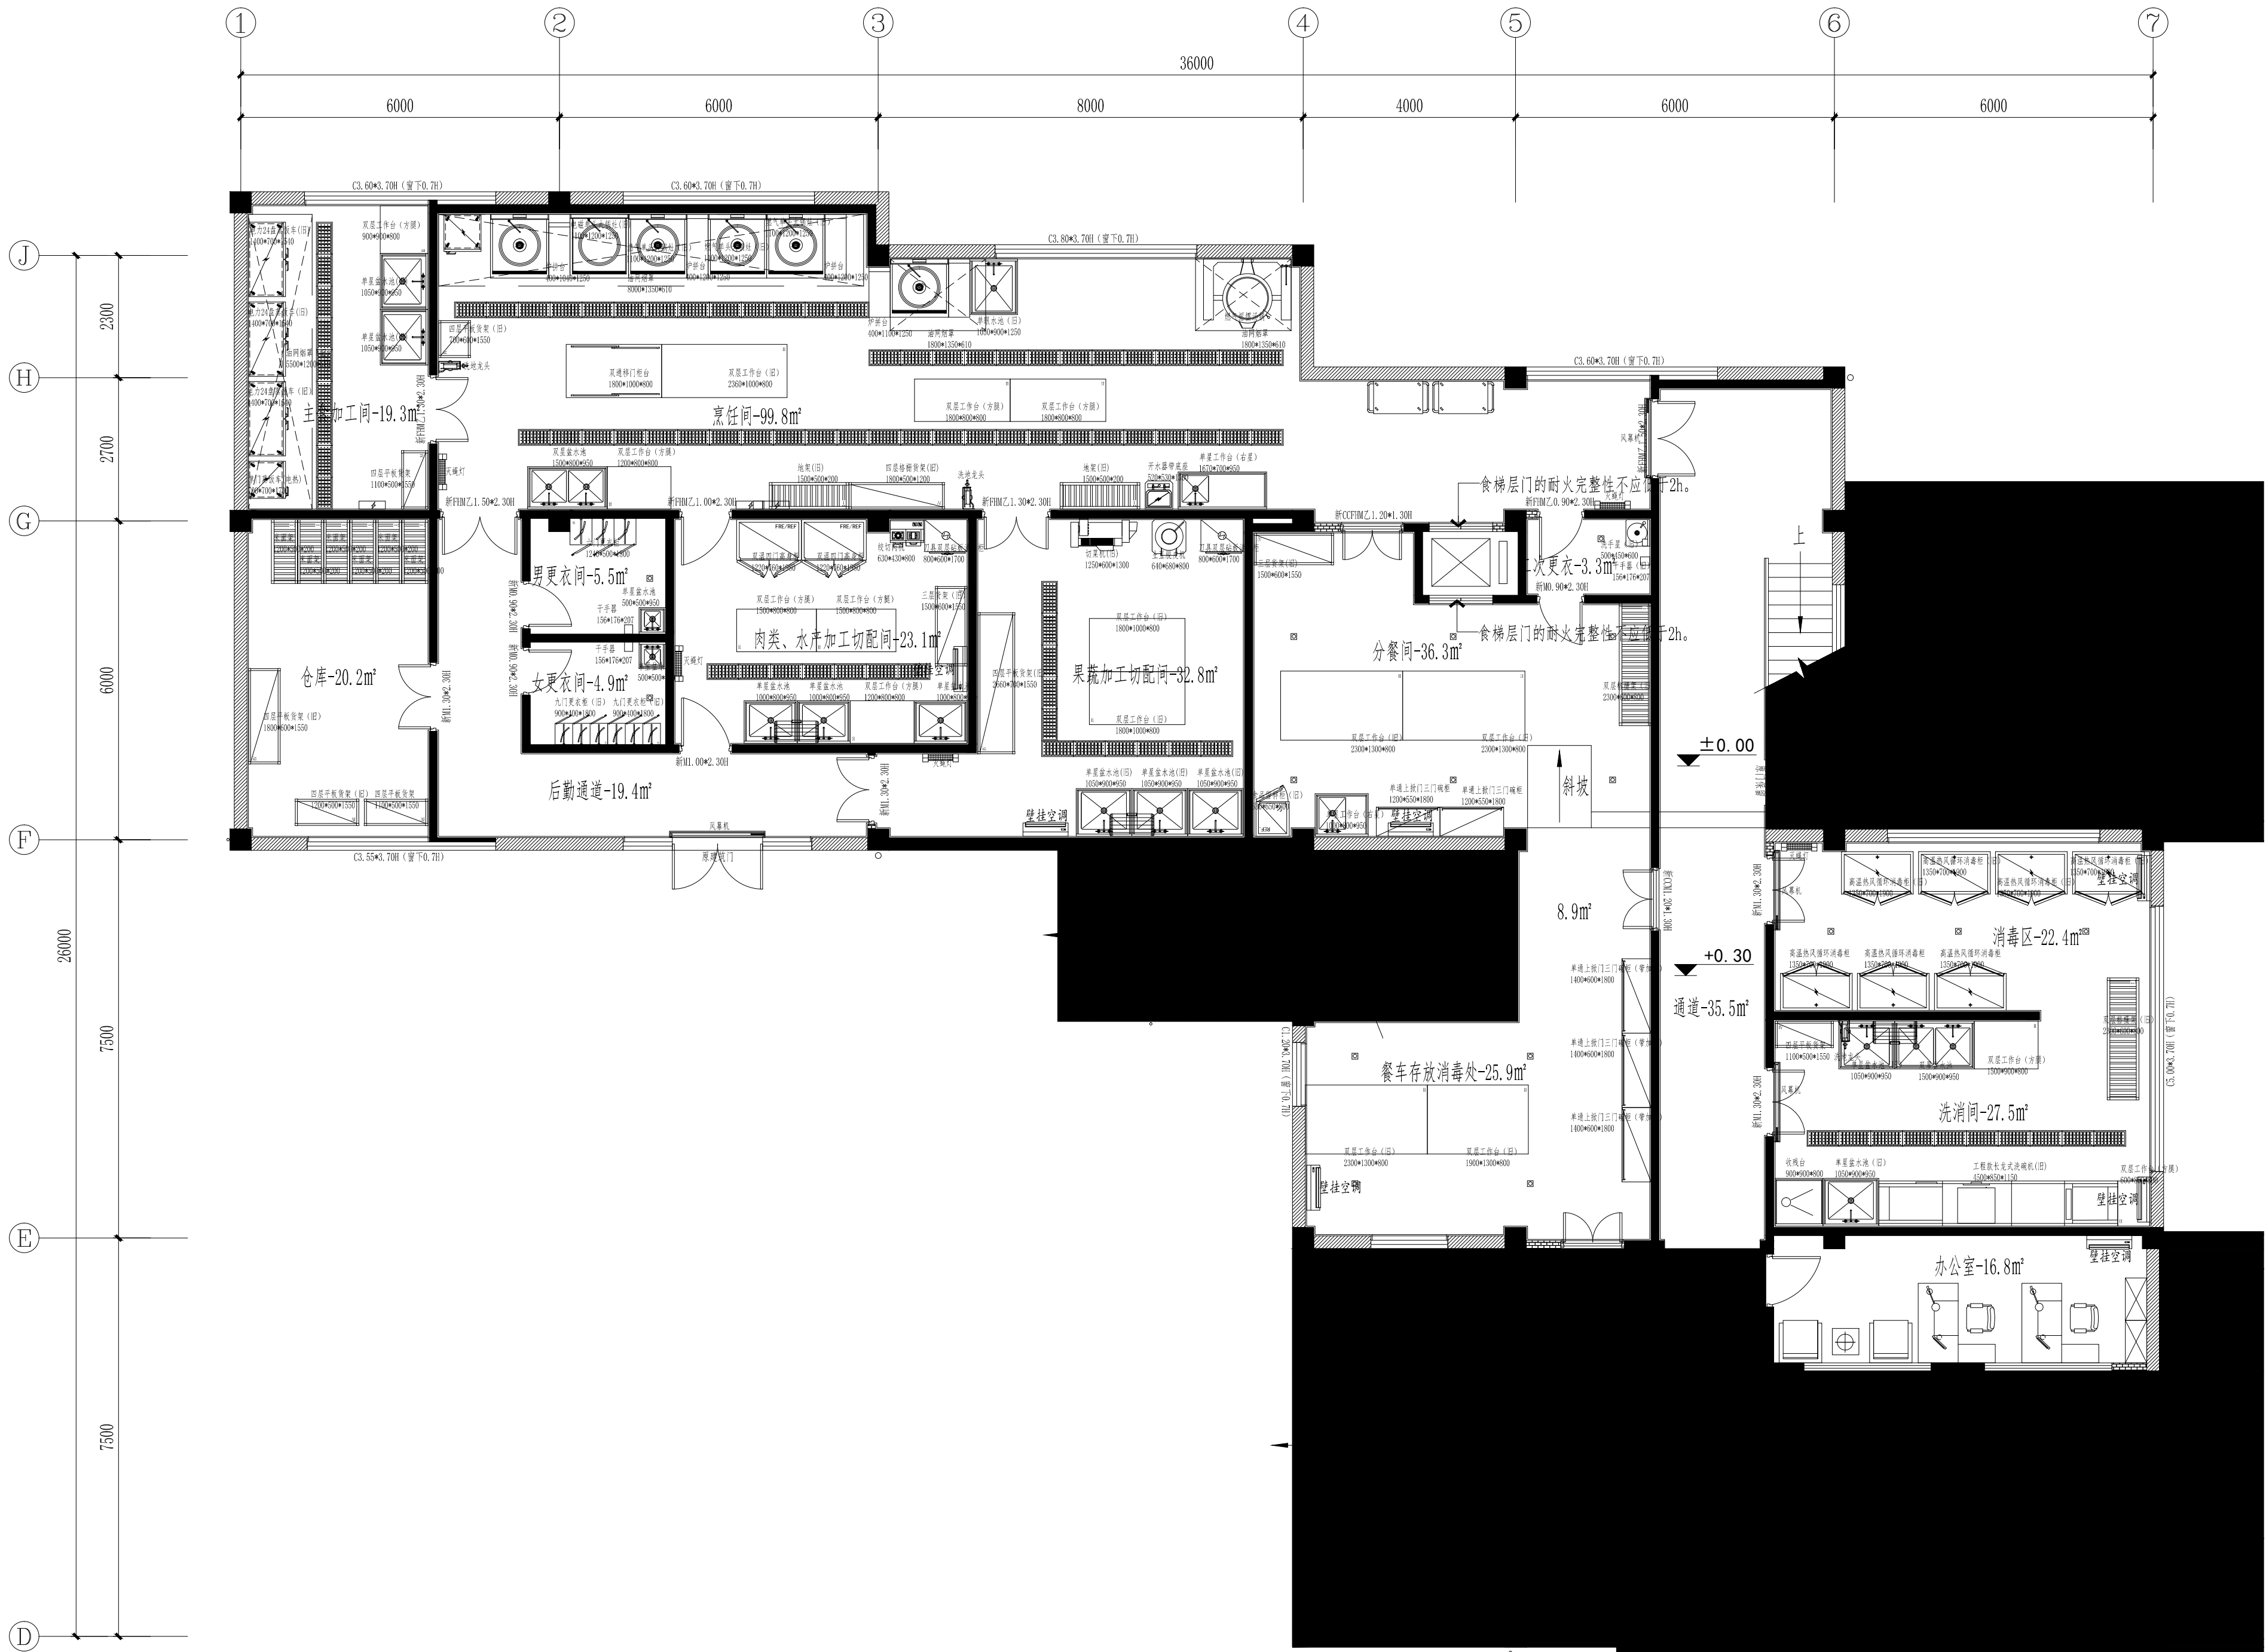

FF 1F FIXTURE/FURNISHING PLAN 一层平面布置图